

Dichiarazione protocollo n. _____ del _____
 Planimetria di u.i.u. in Comune di Ravarino


Architectural floor plan of the second floor (Piano 2). The plan includes the following rooms and dimensions:

- DOPPIO VOLUME** (Double Volume) - Located at the top left.
- DOPPIO VOLUME** (Double Volume) - Located at the top right.
- RIPOSTIGLIO** (Store) - Located in the center, with a height of $H_m = 2.23 \text{ ml}$.
- DOPPIO VOLUME** (Double Volume) - Located at the bottom left.
- DIS** (Discharge) - Located in the center-right area.
- BAGNO** (Bathroom) - Located at the top right, adjacent to the Discharge area.
- LETTO** (Bed) - Located at the top right, adjacent to the Bathroom.
- STUDIO** - Located in the center-right, with a height of $H = 3.40 \text{ ml}$.
- LETTO** (Bed) - Located at the bottom right, with a height of $H = 2.40 \text{ ml}$.

10 metri

Dichiarazione protocollo n.	del
Planimetria di u.i.u. in Comune di Ravarino	



Scala 1:200

 

10 metri

Dichiarazione protocollo n. _____ del _____ Planimetria di u.i.u. in Comune di Ravarino	

H=270

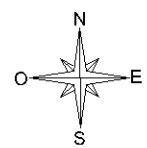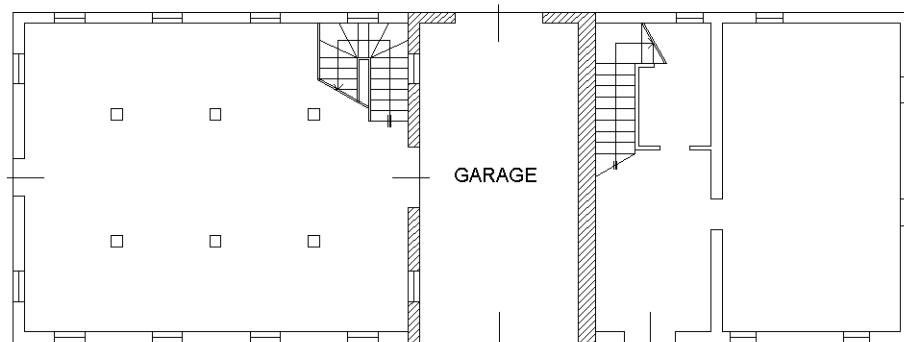

10 metri



Agenzia del Territorio
CATASTO FABBRICATI
Ufficio Provinciale di
Modena

Dichiarazione protocollo n. del
Planimetria di u.i.u. in Comune di Ravarino

Scheda n. 1 Scala 1:100

PIANO TERRA

H=305/345

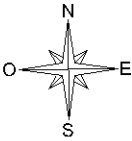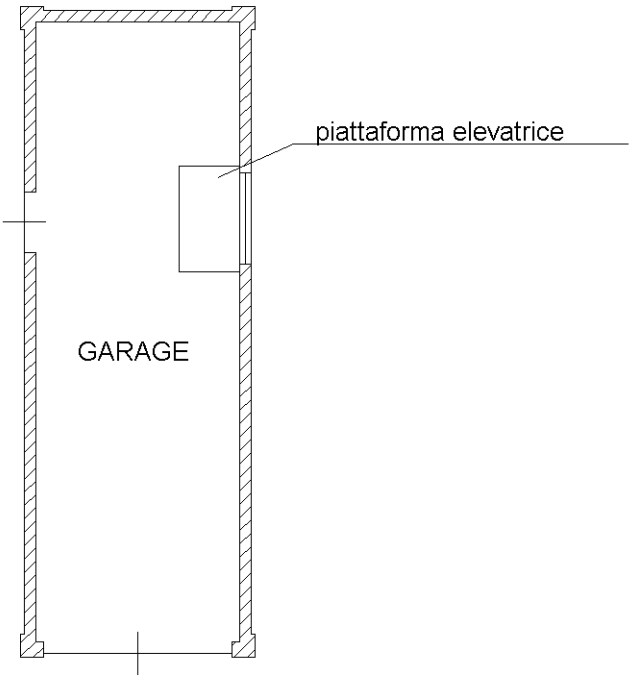

10 metri


Agenzia del Territorio
CATASTO FABBRICATI
Ufficio Provinciale di
Modena

Dichiarazione protocollo n. _____ del _____
 Planimetria di u.i.u. in Comune di Ravarino

Scheda n. 1	Scala 1:100
-------------	-------------


PIANO PRIMO SOTTOSTRADA

H=235

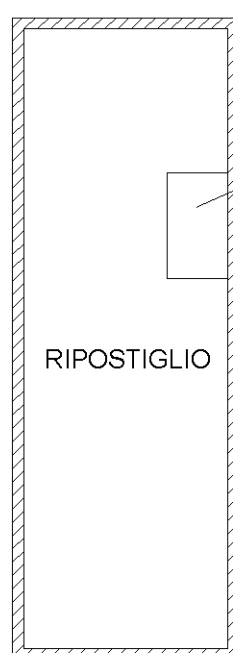

piattaforma elevatrice

RIPOSTIGLIO

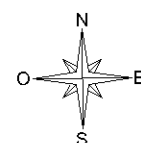

10 metri